


GRAPHIC SCALE

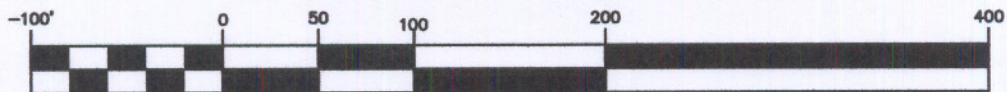

( IN FEET )  
1 inch = 100 ft.

ISSUE DATE: 04/20/11	DRAWN BY: DWL
DWG FILE: *WELL EXHIBIT	SCALE: 1"=100'
PROJ. # D2G11009	

SHEET TITLE:  
EXHIBIT: SITE PLAN  
WELL LOCATION



7687 KELSO LAKE RD.  
PRIEST RIVER, ID 83856  
PHONE (208) 914-4833  
ALT. (208) 290-2913  
www.D2G-INC.com

